

BILANT LOTIZARE table with columns for plot number, coordinates, length, and area. Includes a small map showing the site location within the area.


INDICATORI URBANISTICI REGLEMENTATI table with columns for lot type, regulated indicators (P.O.T., C.U.T., etc.), and maximum height.

BILANT TERITORIAL PROPUNERE ORIENTATIVA table with columns for building type (DRUMURI, LOGISTICA, etc.), area in m^2, and percentage.

LEGENDA (limite, retele, acces) table defining symbols for terrain, boundaries, and infrastructure like roads and water supply.

6. PROPUNERE ORIENTATIVA section with a north arrow, project location, and contact information for SC AIMS CORP SRL.

PROPUNEREA (SI IMPLICIT INDICATORII AFERENTI ESTE ORIENTATIVA EA URMAND A SUFERI MODIFICARI IN ETAPELE ULTERIOARE DE PROIECTARE (SF,D.TAC, P.TII, DDE) INSA IN CADRUL INDICILOR SI REGLEMENTARILOR AFERENTE PREZENTULUI PUZ

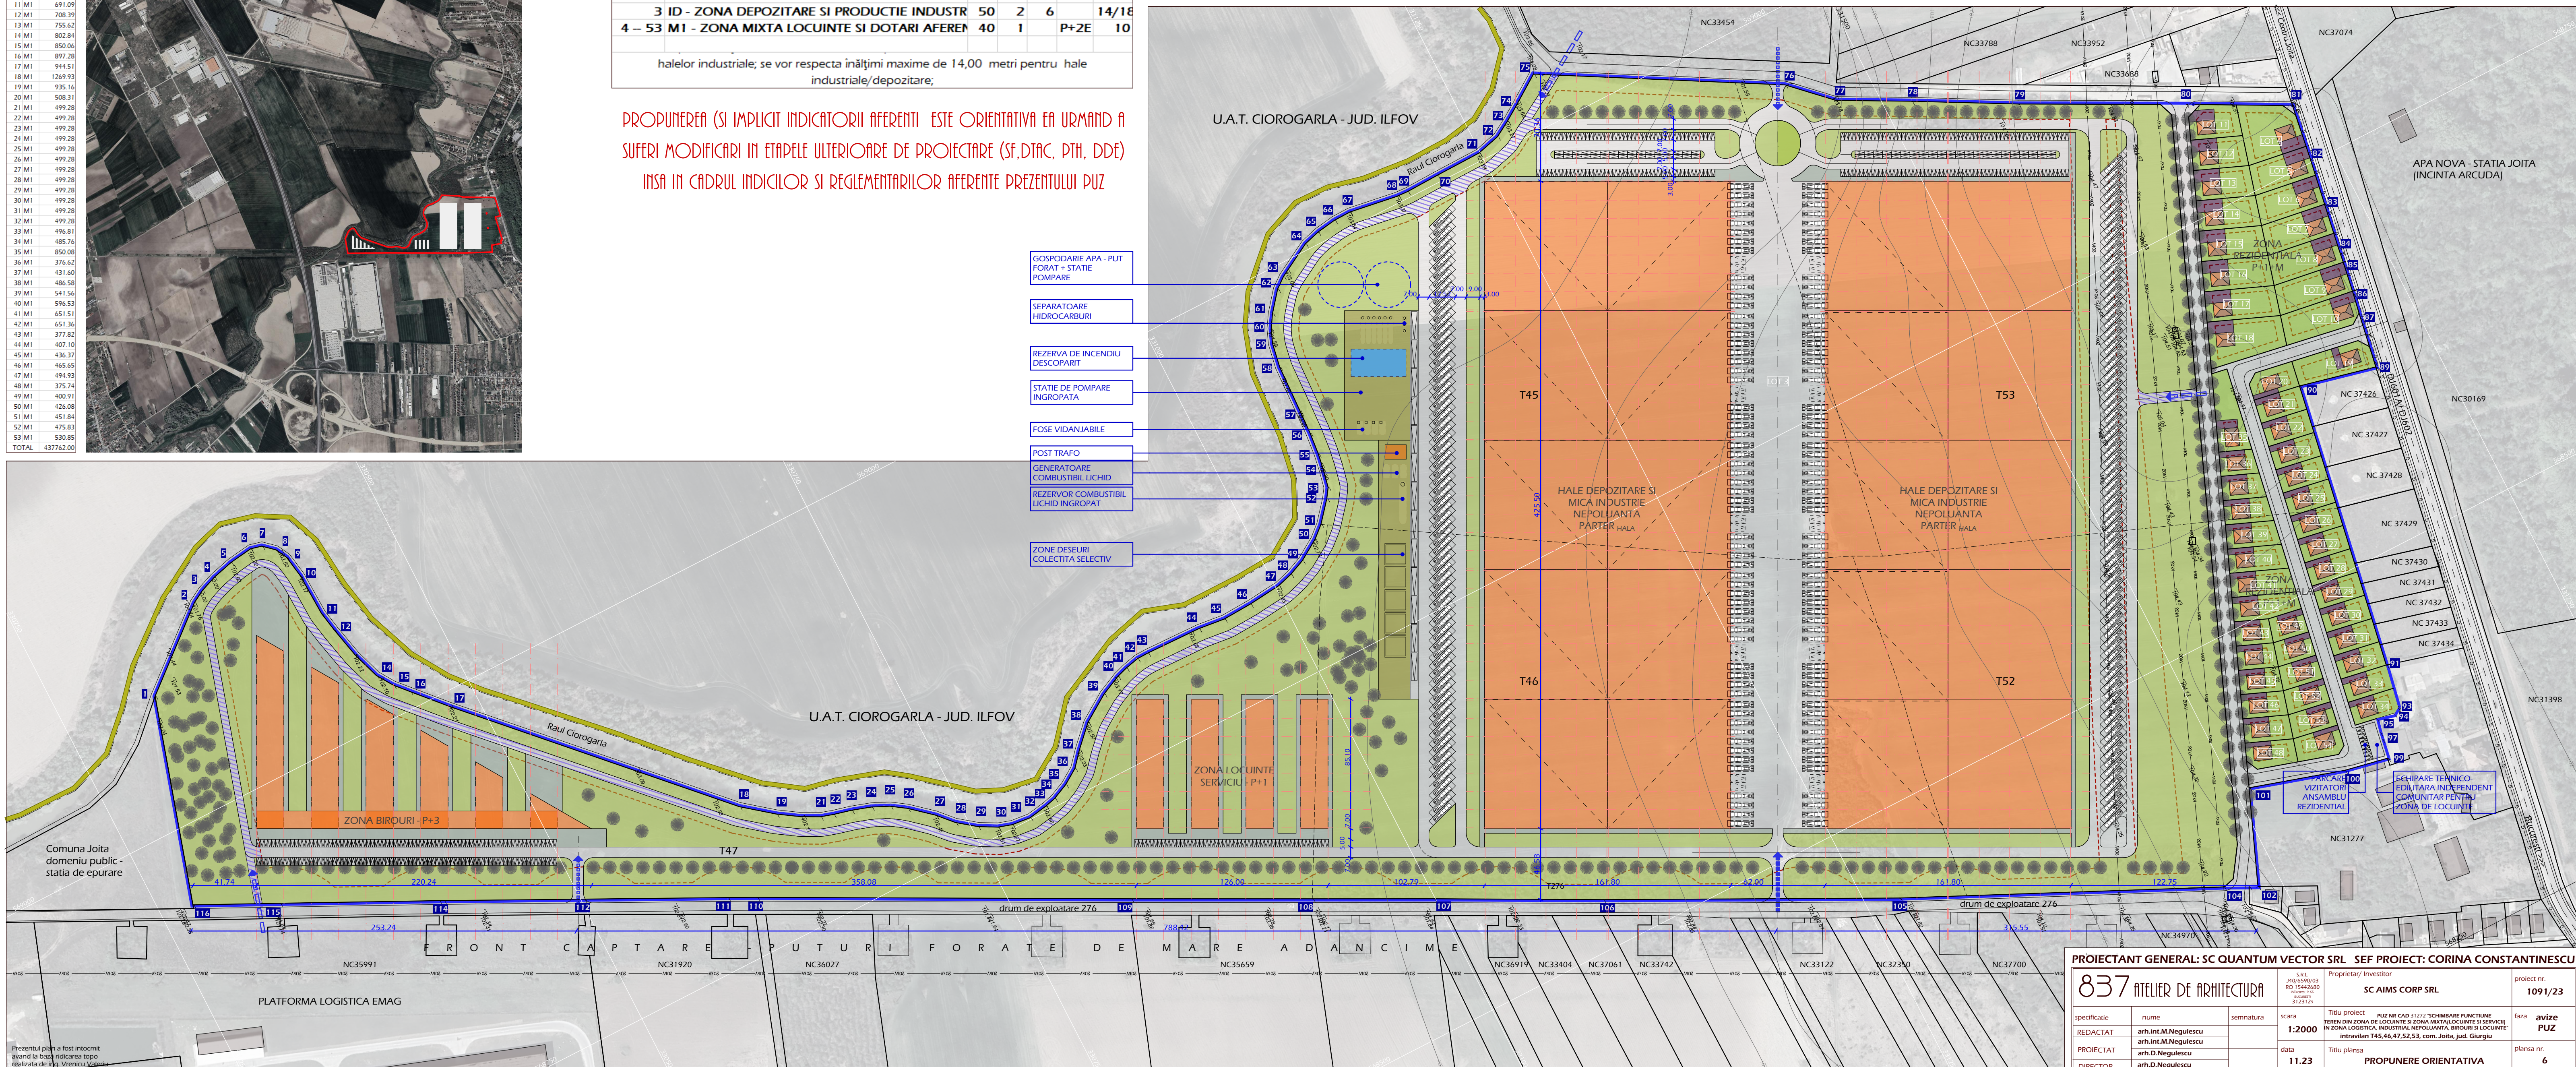

PROIECTANT GENERAL: SC QUANTUM VECTOR SRL. SEF PROIECT: CORINA CONSTANTINESCU. Includes project details, dates, and a signature table.